



FOUNDATION BLOCK FOR THE SLIDING GATE "UNIVERSAL"

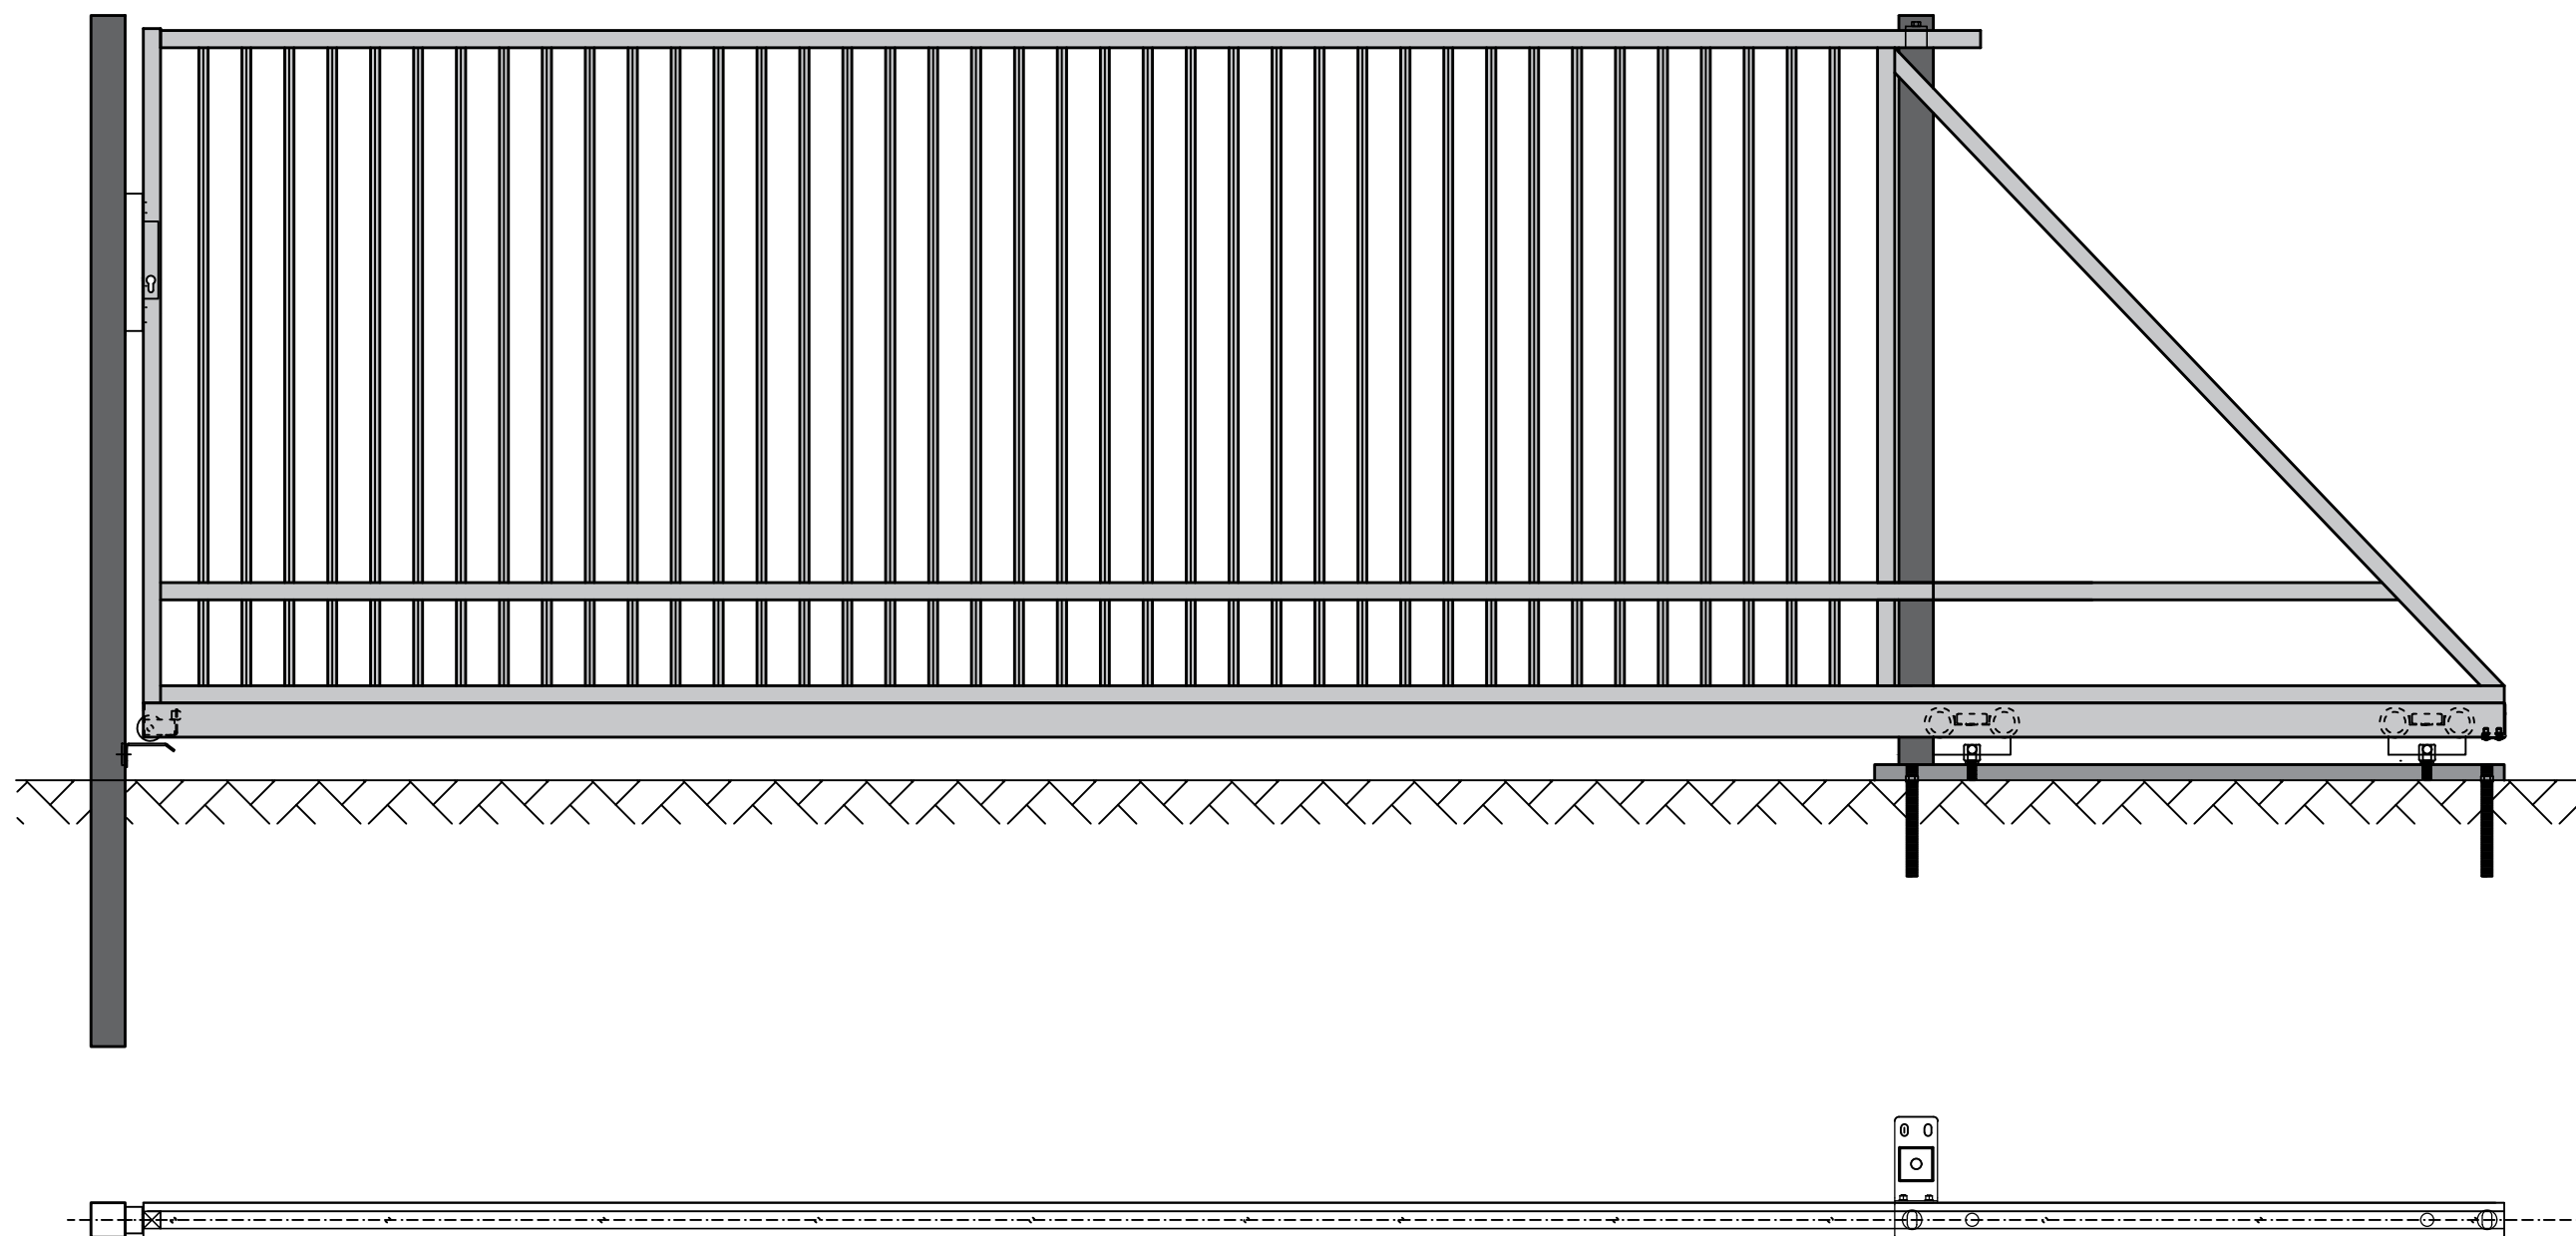

PLAST-MET
SYSTEMY OGRODZENIOWE
UL.MILICKA 34
55-100 TRZEBNICA
Wersja 1/22


FOUNDATION PLAN

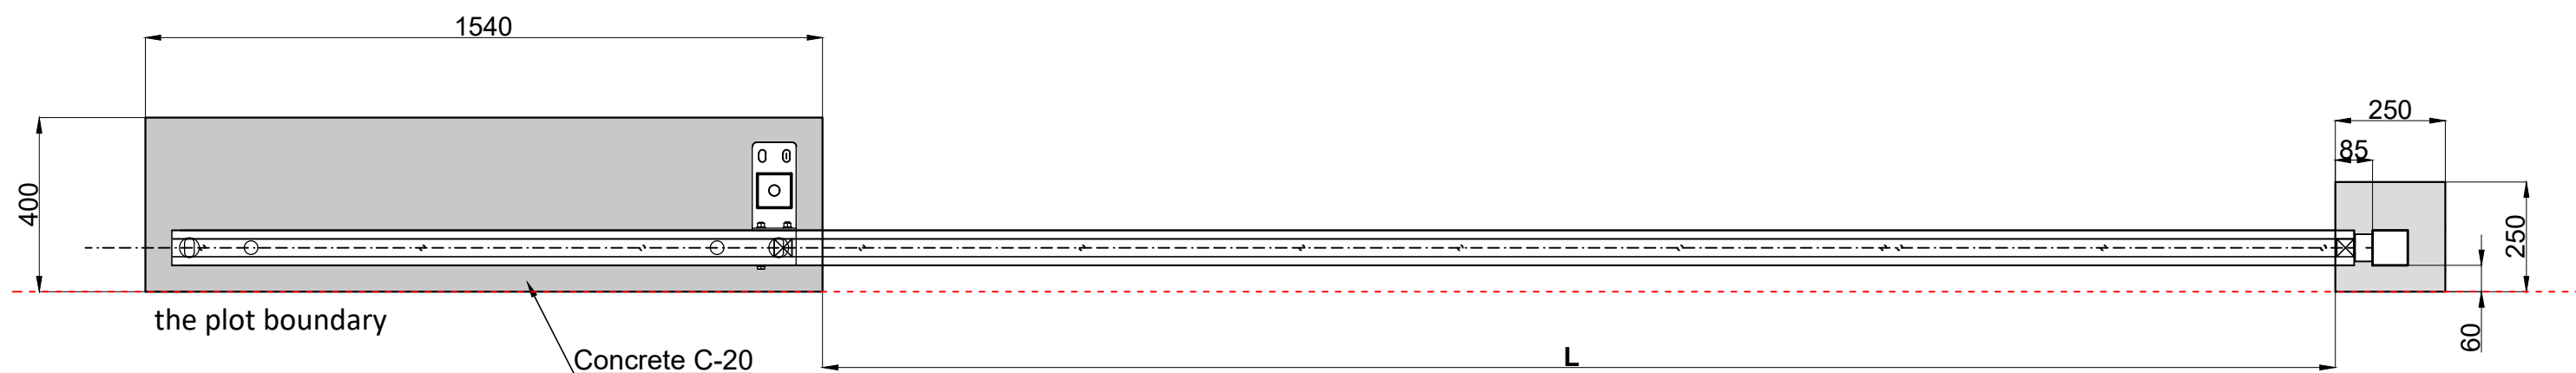

NOTE!
THE OVERRUN COLUMN AND A GATE WING
MUST BE INSTALLED IN THE AXIS.


L for gate 3500 is 3440mm
L for gate 4000 is 3940mm
L for gate 4500 is 4440mm

SECTION OF THE FOUNDATION BLOCK

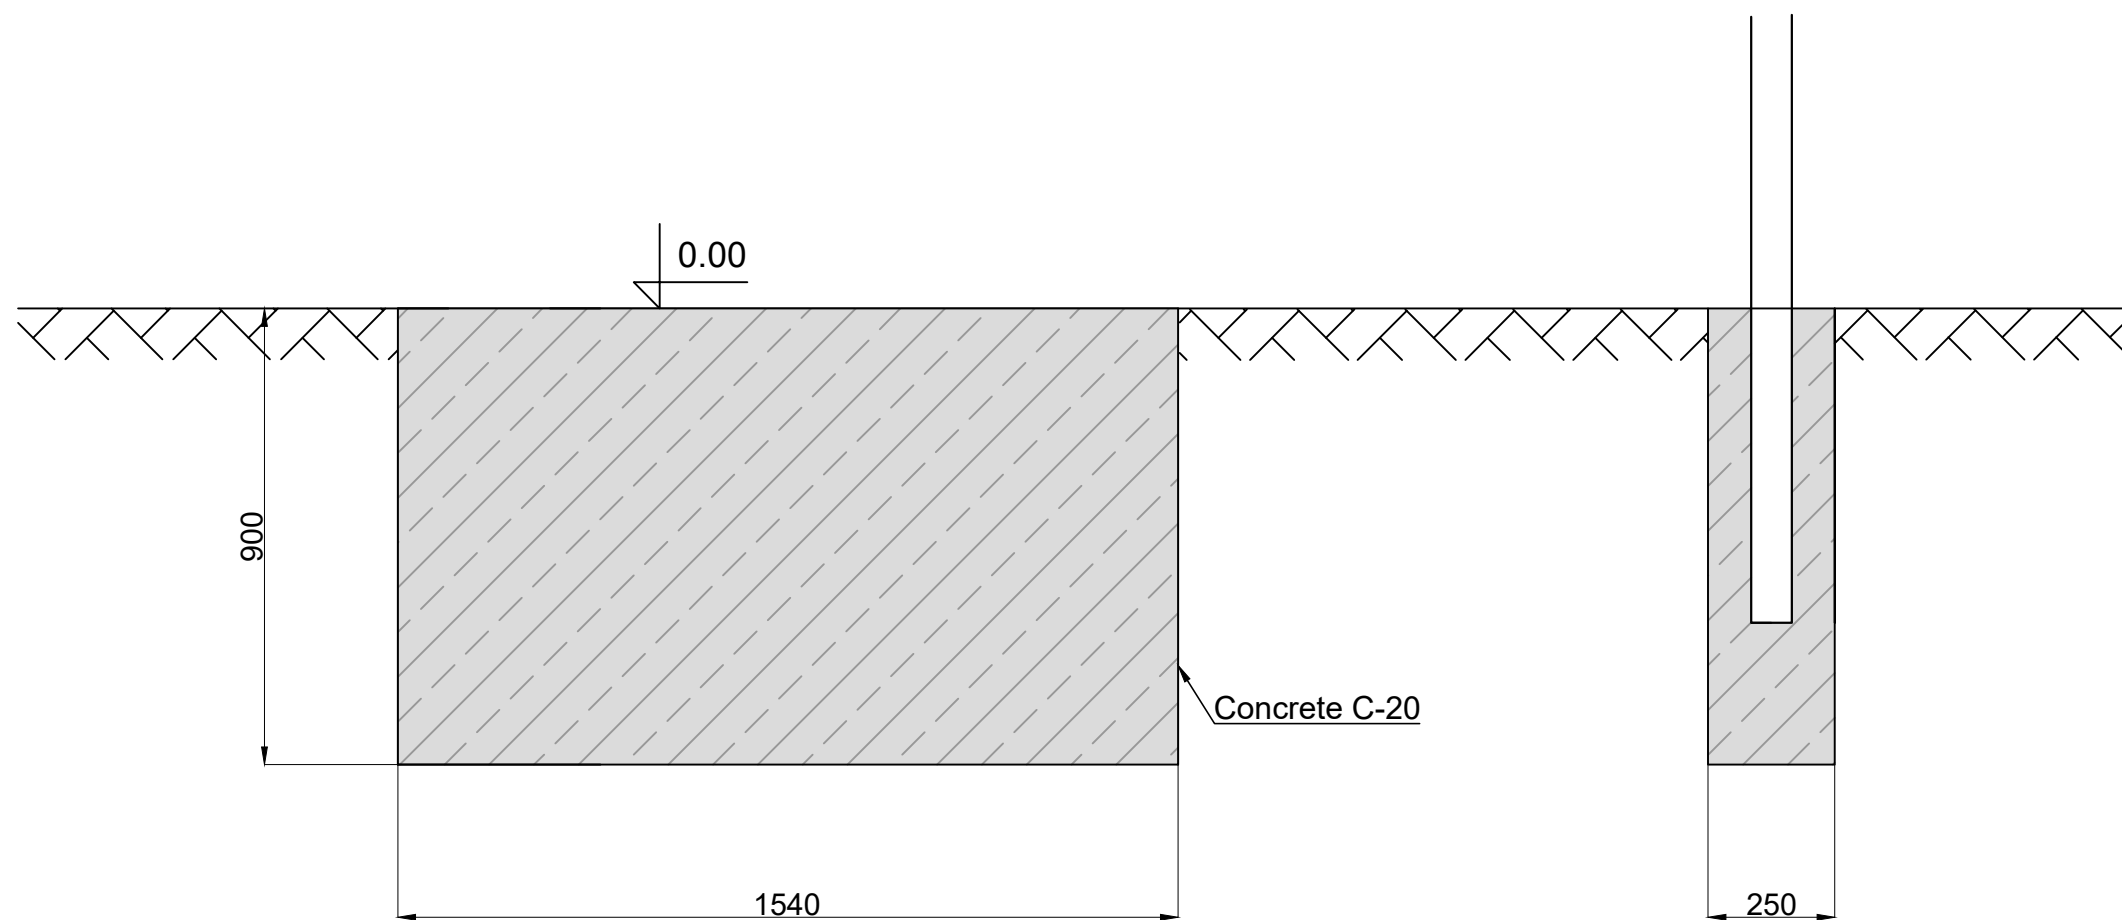

HOLES FOR MOUNTING PINS

THE FOUNDATION OF THE RUNNING TRACK FOR THE DIRECTION OF OPENING TO THE LEFT

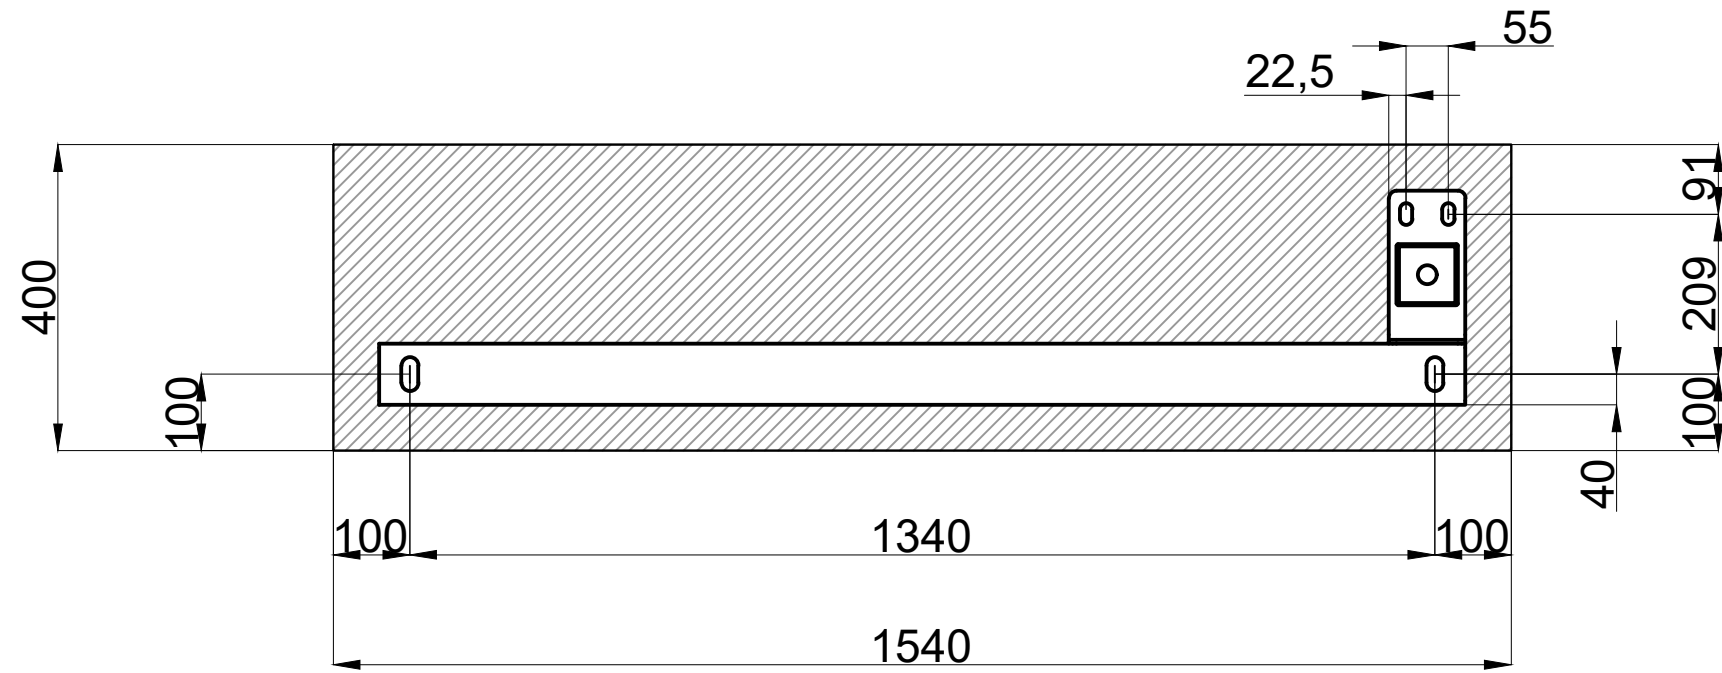

THE FOUNDATION OF THE RUNNING TRACK FOR THE DIRECTION OF OPENING TO THE RIGHT

